


Section - Minimum Slope Roof

Scale 1:5

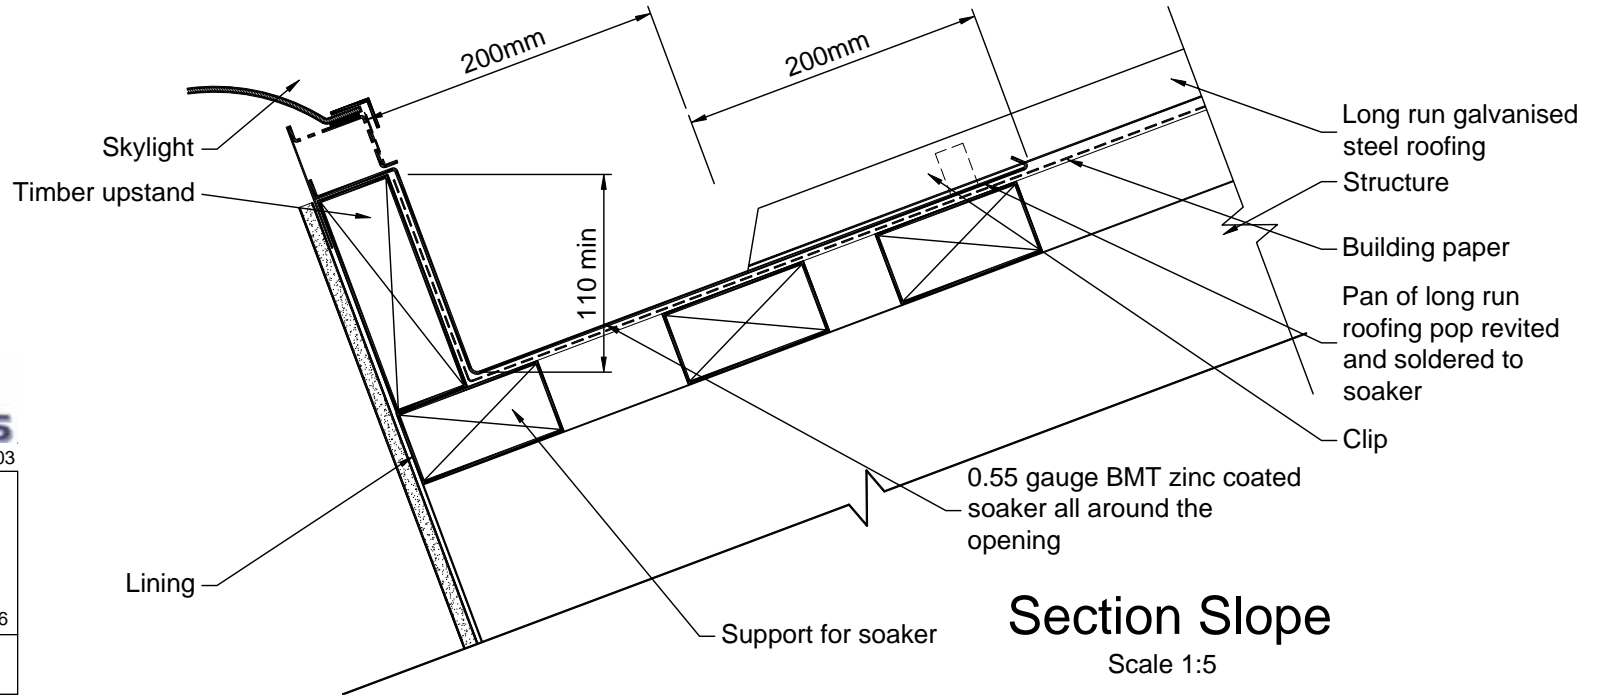

Section Slope

Scale 1:5