


### Section - Minimum Slope Roof

Scale 1:5

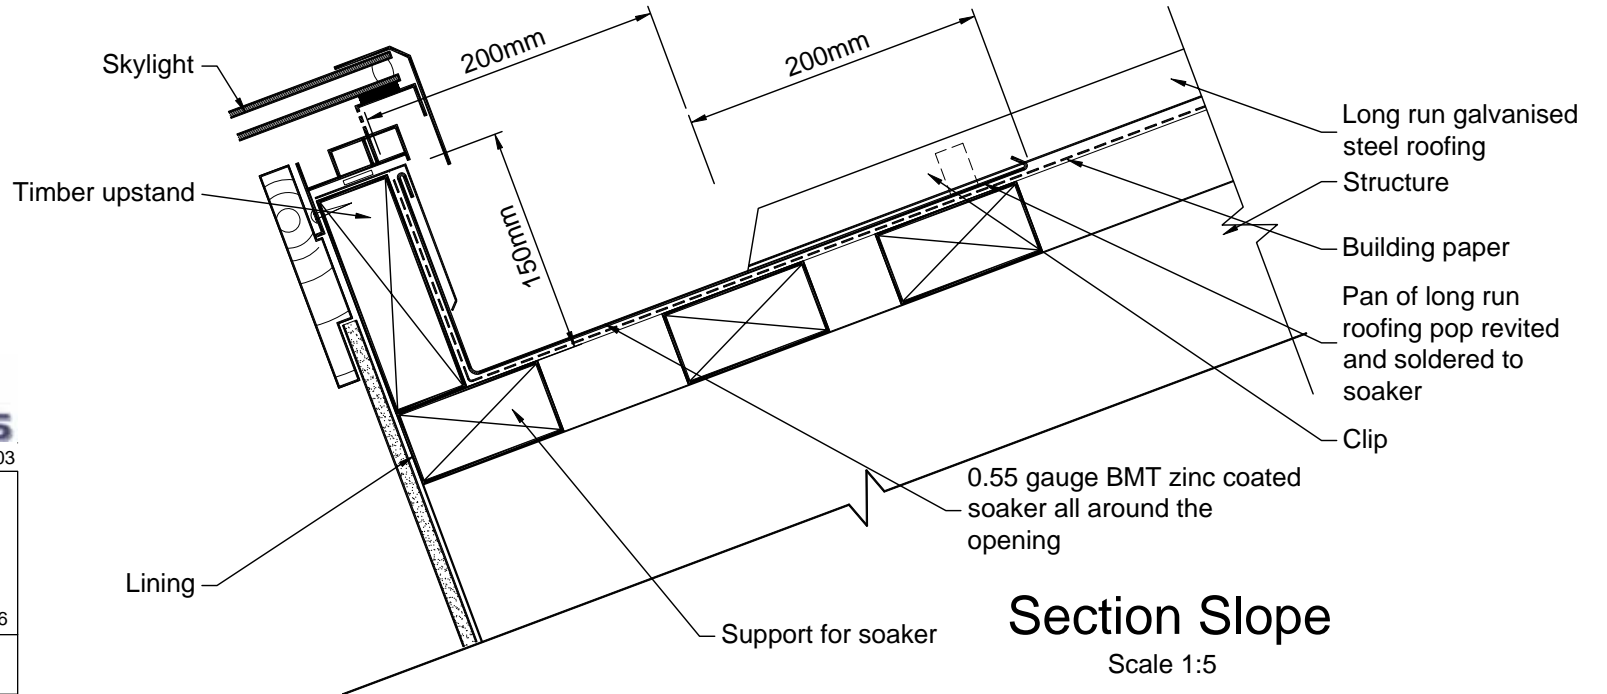

### Section Slope

Scale 1:5