


Side Section

Proprietary flashing
 Stop ends formed at top
 and bottom ends of the
 opening

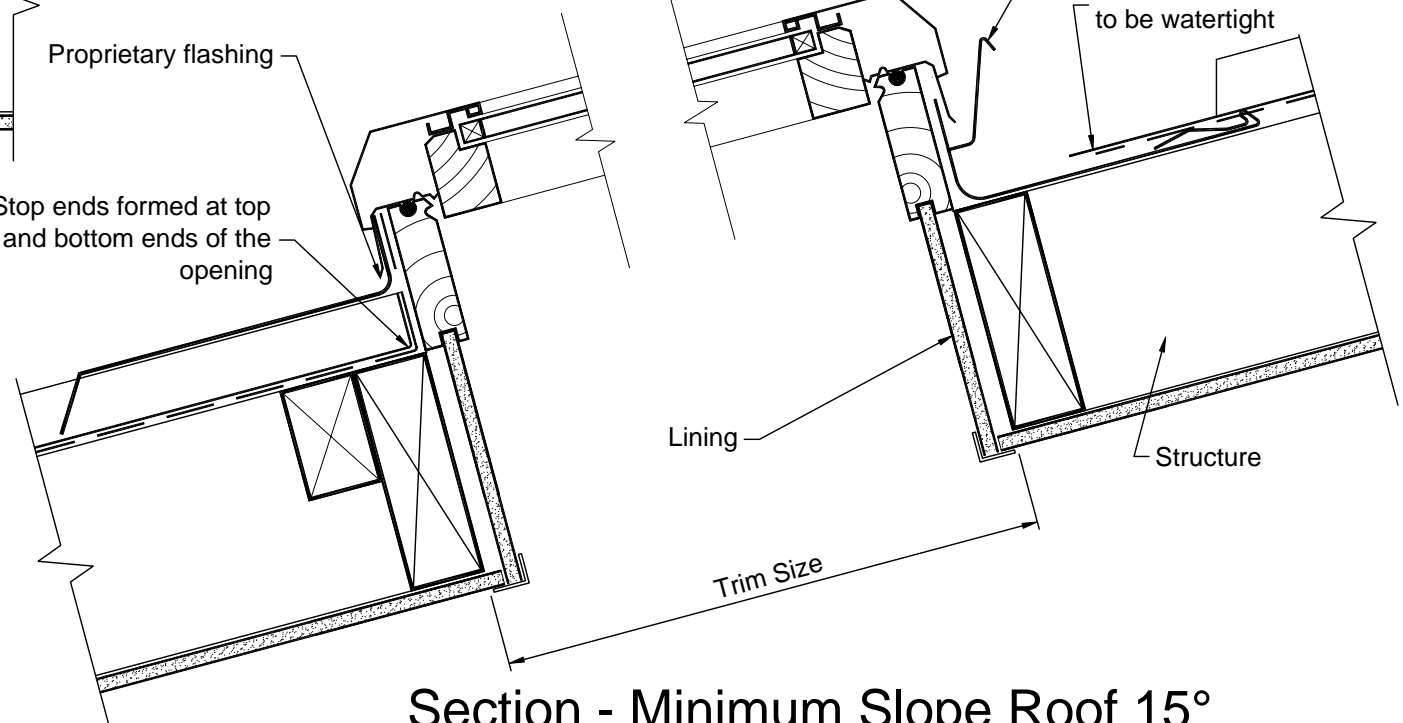

Section - Minimum Slope Roof 15°

Scale 1:5