


## Section - Minimum Slope Roof

Scale 1:5

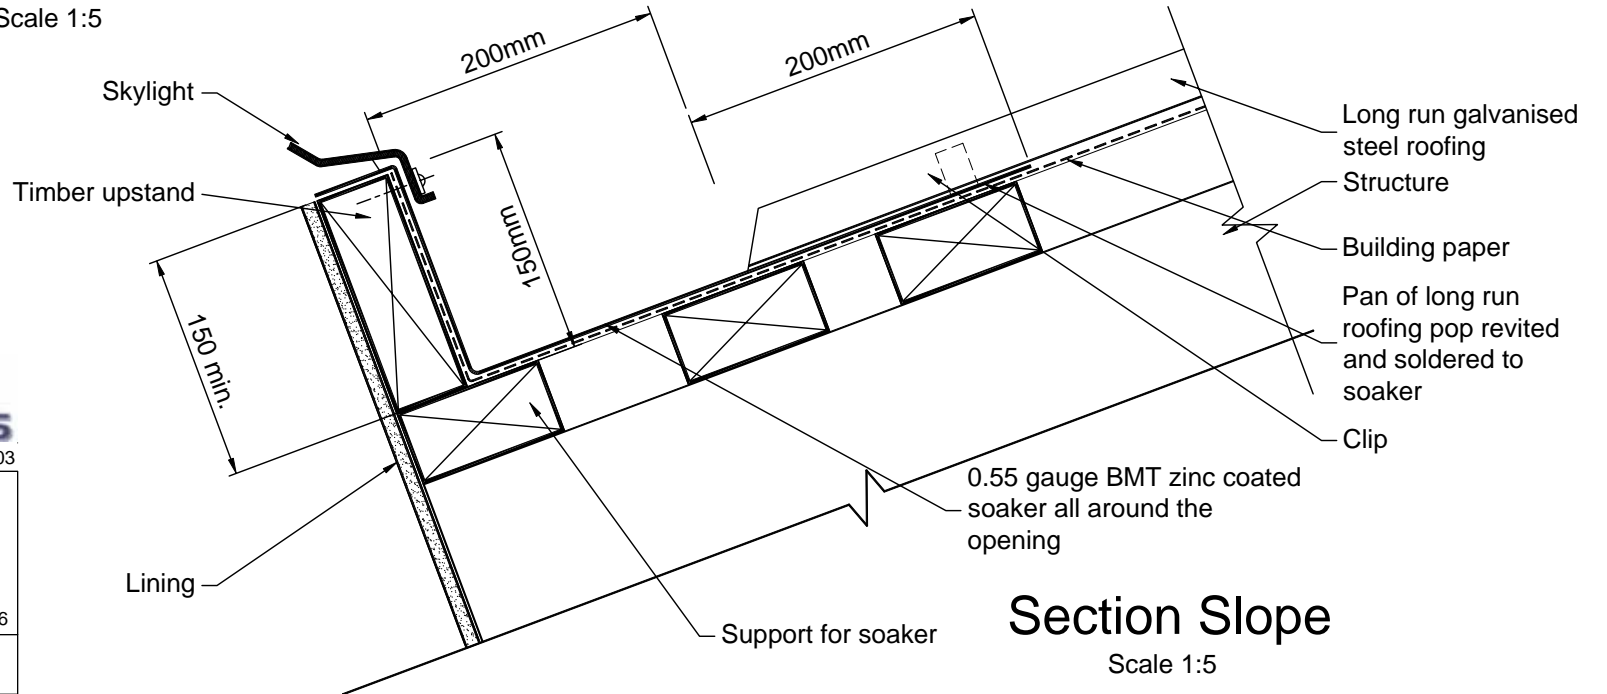

## Section Slope

Scale 1:5